



T&S BRASS AND BRONZE WORKS, INC.
 2 SADDLEBACK COVE / P.O. BOX 1088 / TRAVELERS REST, SC 29690
 PHONE 800-476-4103 FAX 864-834-3518



Sales No.


OOKK

Item No.:

Job Name:

Architect/Engineer Approval:

Notes:

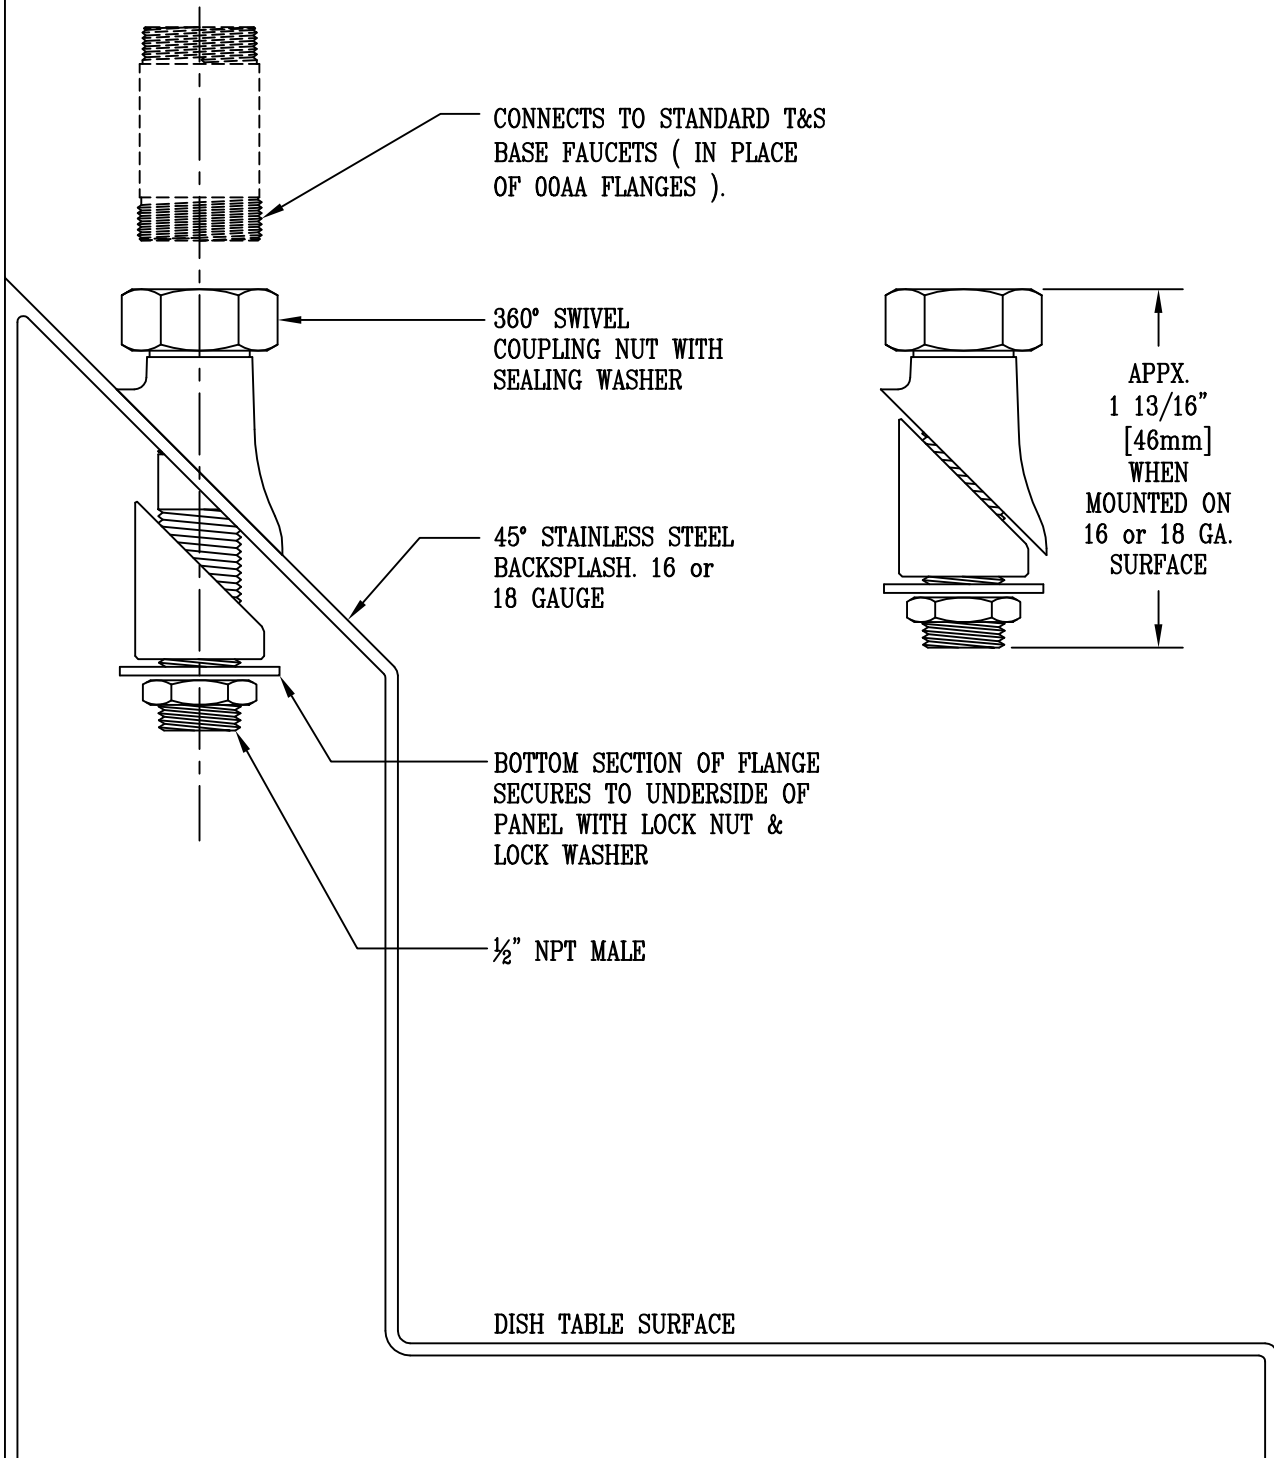

Product Description:

1/2" NPT MALE 45° ANGLE FLANGES

Drawn:

WJS

Checked

JKD

Scale:

1:2

Approved

MVW

Date:

9/11/02