



**T&S BRASS AND BRONZE WORKS, INC.**

2 SADDLEBACK COVE / P.O. BOX 1088 / TRAVELERS REST, SC 29690

PHONE 800-476-4103

FAX 864- 834-3518



Model No.



B-0865-04

Item No.:

Job Name:

Architect/Engineer Approval:

Notes:

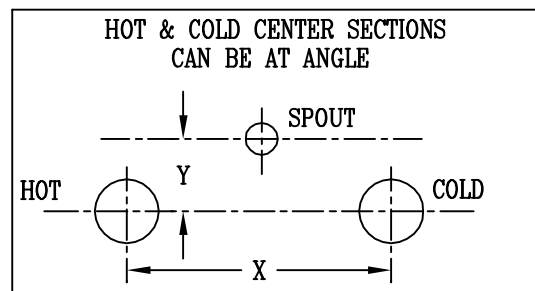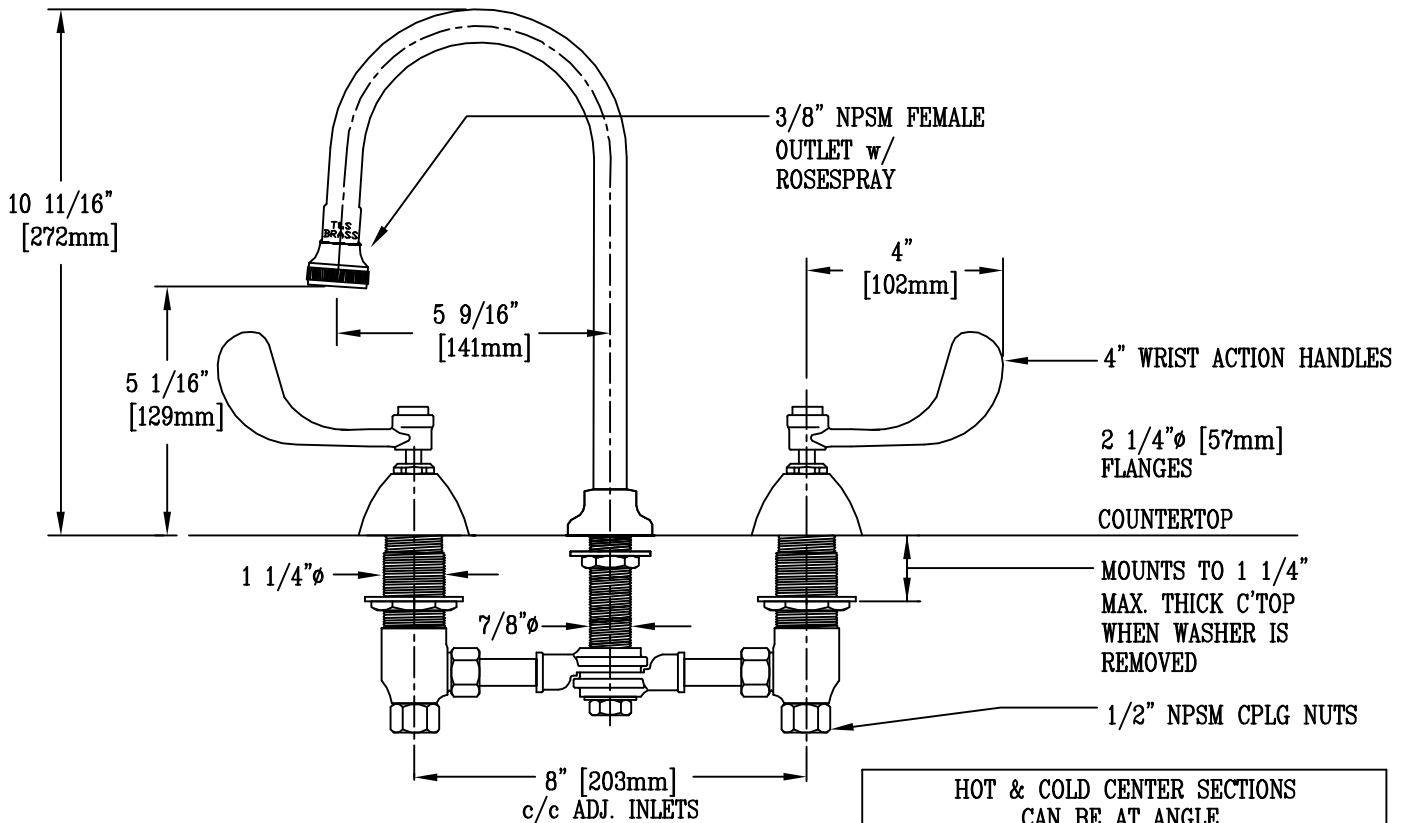

IF Y IS	THEN FAUCET WILL FIT X WITH STD. 1/4" IPS CROSS PIPES FURNISHED
1/2"	8"
1"	7 3/4"
1 1/2"	7 3/8"
2"	7"



ADA COMPLIANT

NSF STANDARD 61, SECTION 9 CERTIFIED.

Product Description:

DECK MOUNTED MIXING FAUCET WITH 4" WRIST ACTION HANDLES, ADJUSTABLE INLET CENTERS, AND RIGID GOOSENECK WITH ROSESPRAY OUTLET

Drawn:

WJS

Checked

MVW

Scale:

1 : 4

Approved

MVW

Date:

6-16-99