



T&S BRASS AND BRONZE WORKS, INC.
 2 SADDLEBACK COVE / P.O. BOX 1088 / TRAVELERS REST, SC 29690
 PHONE 800-476-4103 FAX 803- 834-3518



Model No.


B-0934

Item No.:

Job Name:

Architect/Engineer Approval:

Notes:

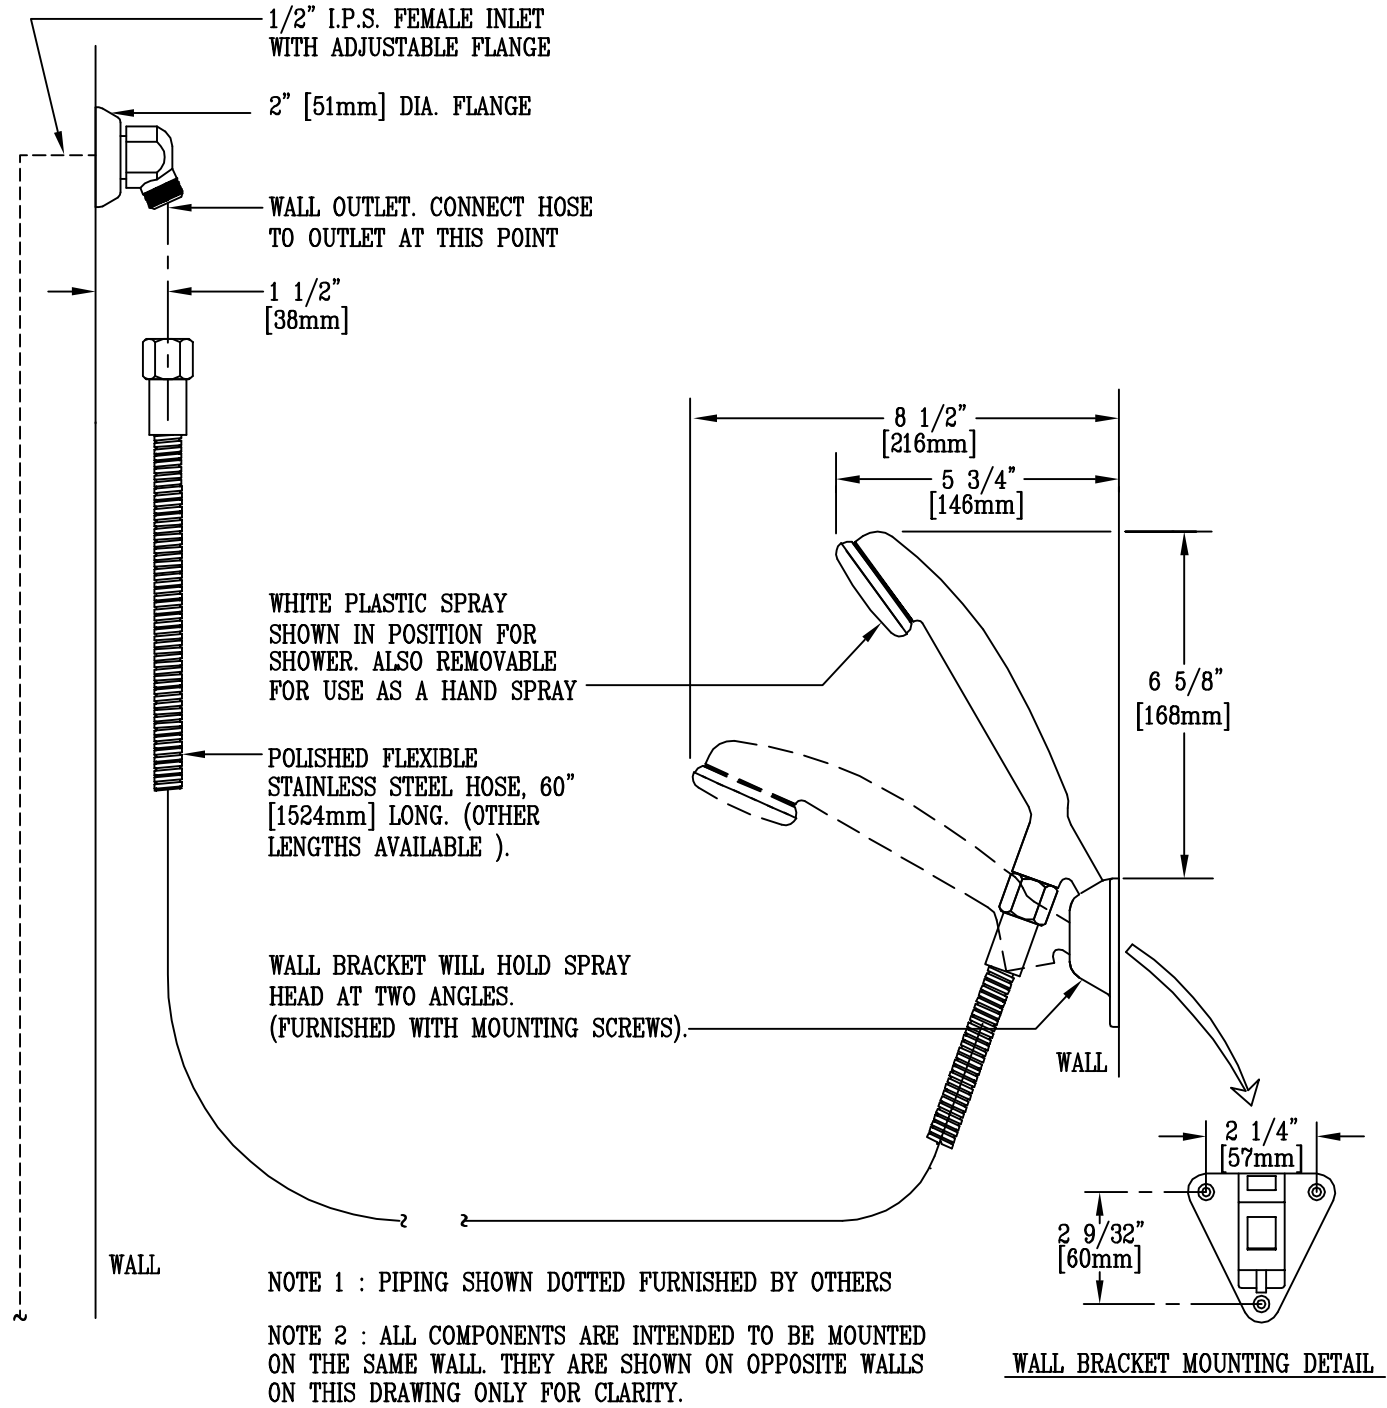

Product Description:
 SHOWER QUEEN ASSEMBLY FOR WALL OUTLET
 INSTALLATION W/ 1/2" IPS FEMALE INLET, & 5'-0"
 FLEX. STAINLESS STEEL HOSE & WALL BRACKET

Drawn:

WJS.

Approved

CA

Checked

JKD

Scale:

3" = 1'

Date:

8/24/95