



T&S BRASS AND BRONZE WORKS, INC.

2 SADDLEBACK COVE / P.O. BOX 1088 / TRAVELERS REST, SC 29690

PHONE 800-476-4103

FAX 864-834-3518



Model No.

B-2710

Item No.:


Job Name:

Architect/Engineer Approval:

Notes:



ADA COMPLIANT

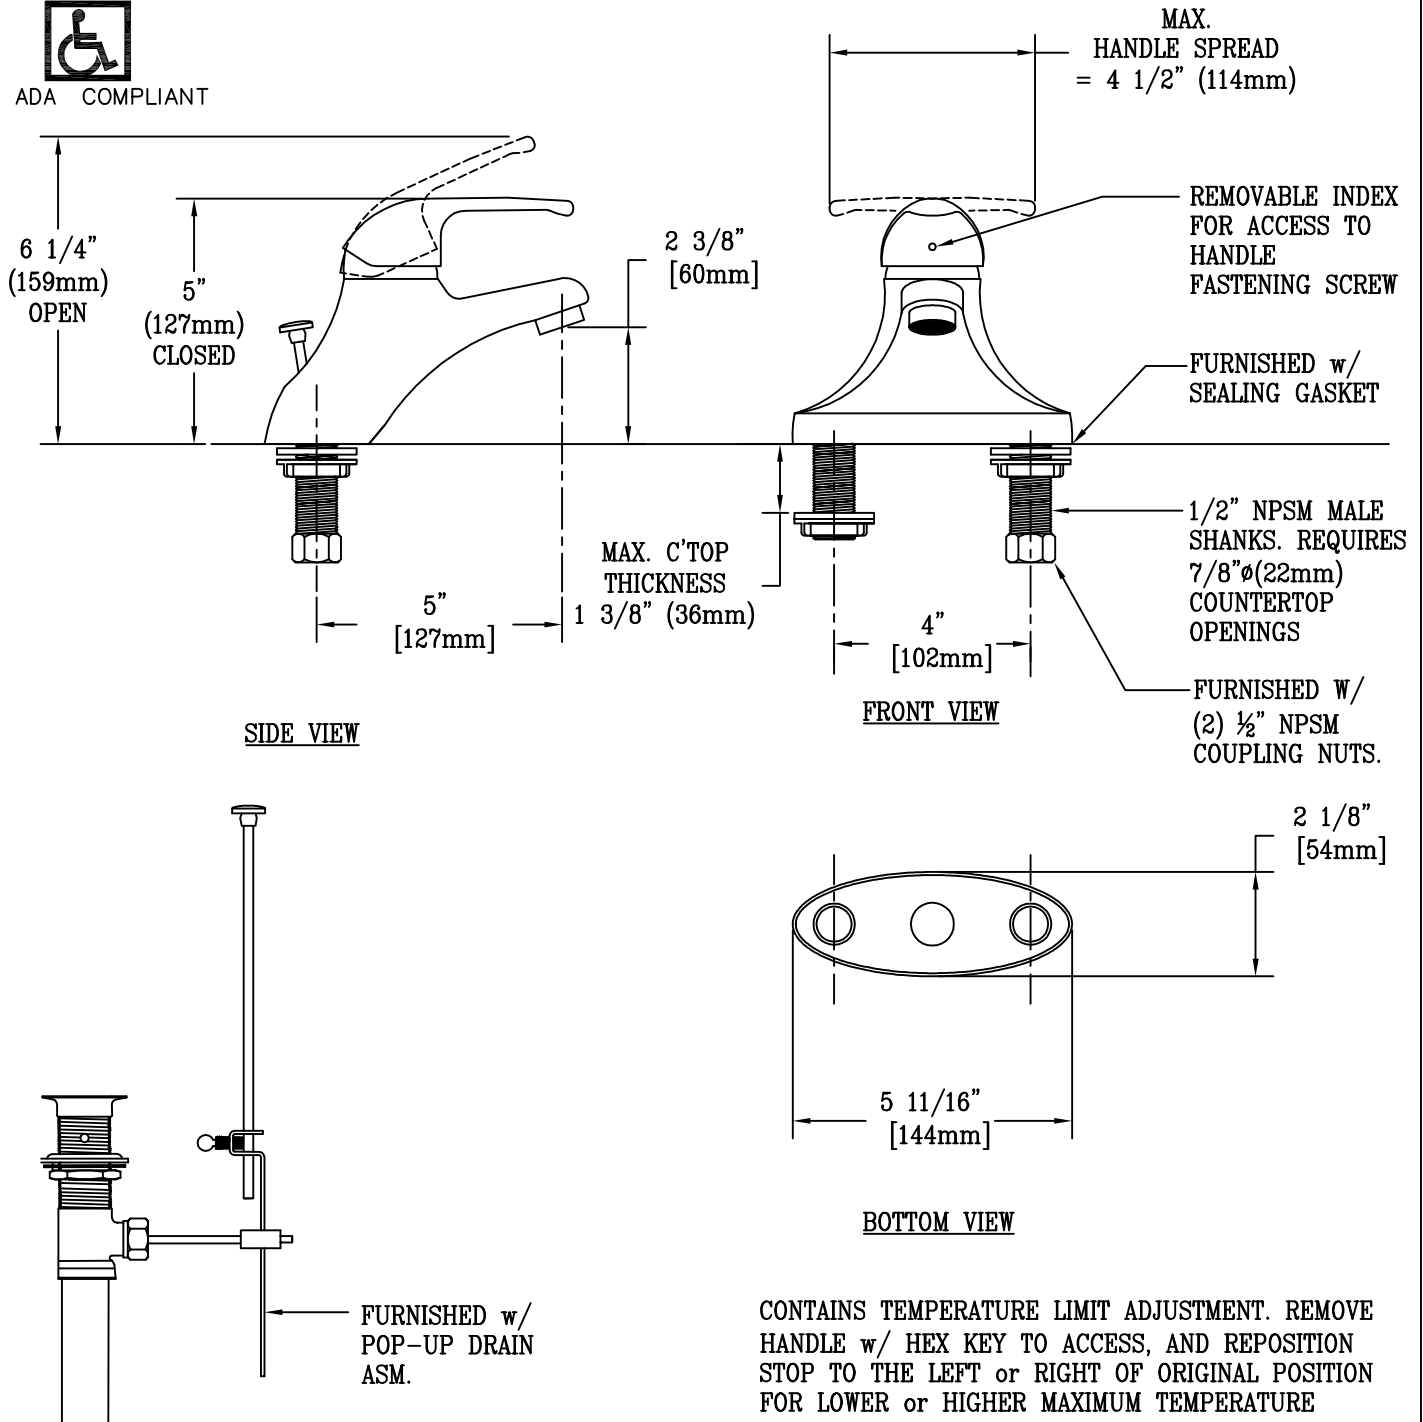

Product Description:
 4" CENTERSET SINGLE LEVER FAUCET
 1/2" NPSM MALE INLET SHANKS, POP-UP DRAIN,
 W/ TEMPERATURE LIMIT STOP AND CERAMIC CARTRIDGE

Drawn: WJS	Checked LEL	Scale: 1 : 4
Approved MVW	Date: 12/16/04	